


# Floor Plan - Finishes

SCALE: 1/4" = 1'-0"

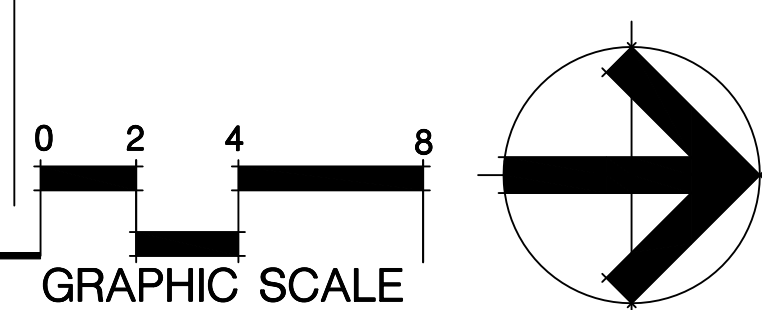

## Finishes

Paint: \_\_\_\_\_

Walls: \_\_\_\_\_

Flooring: \_\_\_\_\_

Counters: \_\_\_\_\_

Baths: \_\_\_\_\_

Cabinets: \_\_\_\_\_

Kitchen: \_\_\_\_\_

Pantry: \_\_\_\_\_

Baths: \_\_\_\_\_

Baths: \_\_\_\_\_



NO.	DATE	REVISIONS

NO.	DATE	REVISIONS

Client: **Albert Rivera**  
305 CALLE LINDA, SEDONA, AZ 85336  
FLOOR PLAN - FINISHES

SHEET TITLE:  
**NEW SEDONA HOUSE**  
305 CALLE LINDA, SEDONA, AZ 85336

DATE: 08/17/10	DRAWN: PR
JOB. NO. 2010-08	CHECKED:
SHEET NO. <b>A-1.1</b>	

THESE DRAWINGS ARE AN INSTRUMENT OF SERVICE AND THE PROPERTY OF REINA DESIGN STUDIO. THESE DRAWINGS MAY NOT BE REPRODUCED AND REPRODUCTIONS HEREOF MAY NOT BE USED, WITHOUT THE WRITTEN PERMISSION OF REINA DESIGN STUDIO.